


INWOOD

ELEVATION 1

FRONT ELEVATION


1905 SF TOTAL

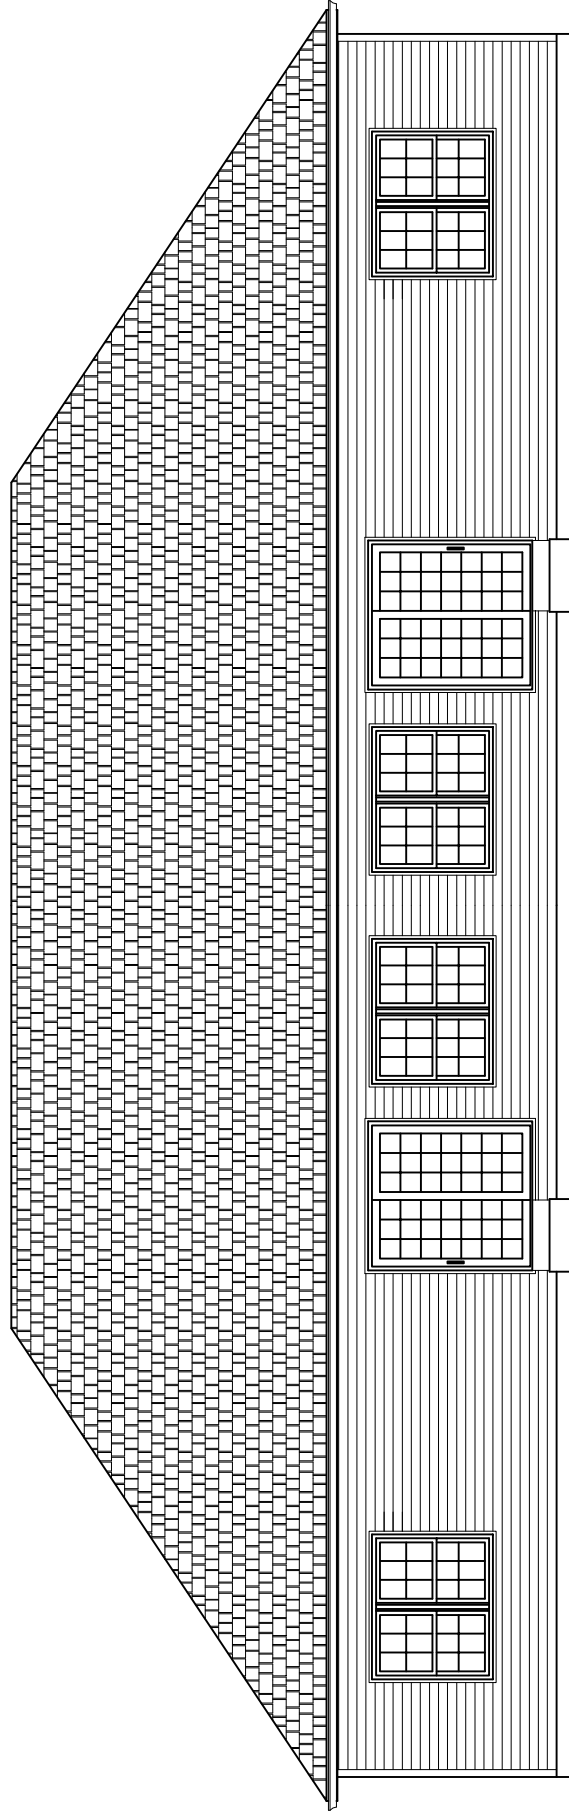

INWOOD

ELEVATION 1


REAR ELEVATION

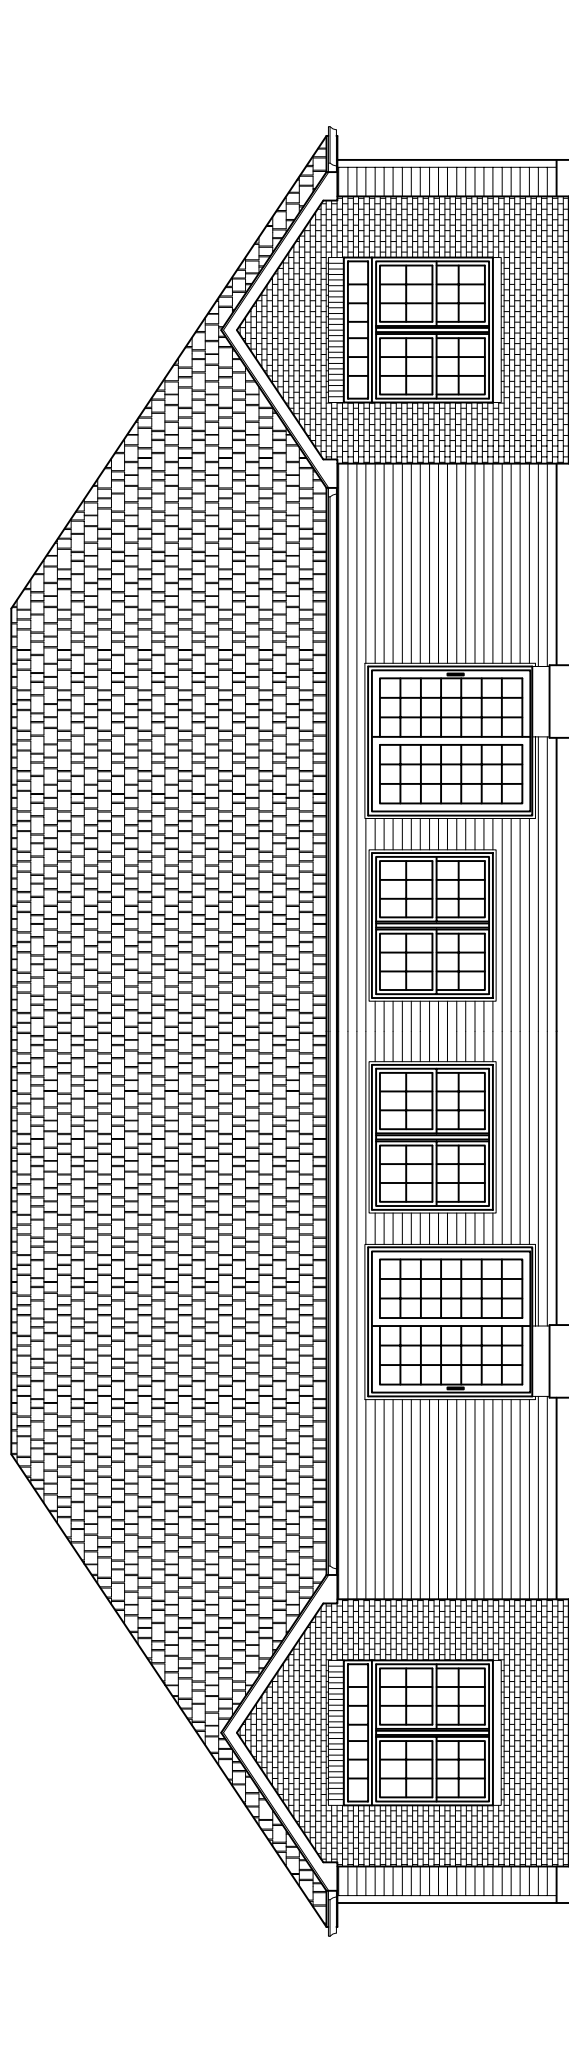

INWOOD
REAR ELEVATION

ELEVATION 1


WITH ENHANCED REAR ELEVATION

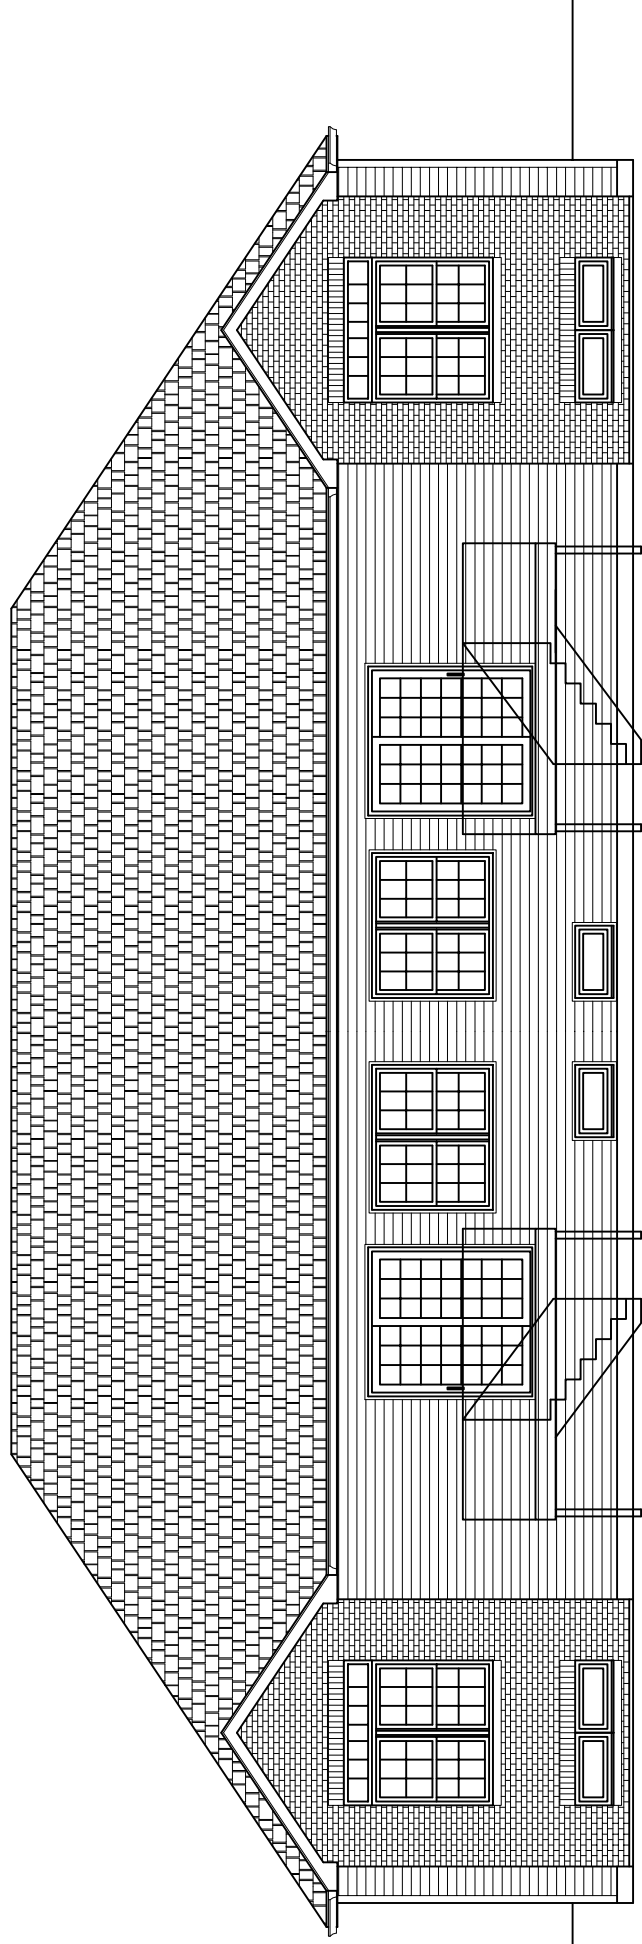

INWOOD
REAR ELEVATION

ELEVATION 1

WITH ENGLISH BASEMENT & ENHANCED REAR ELEVATION

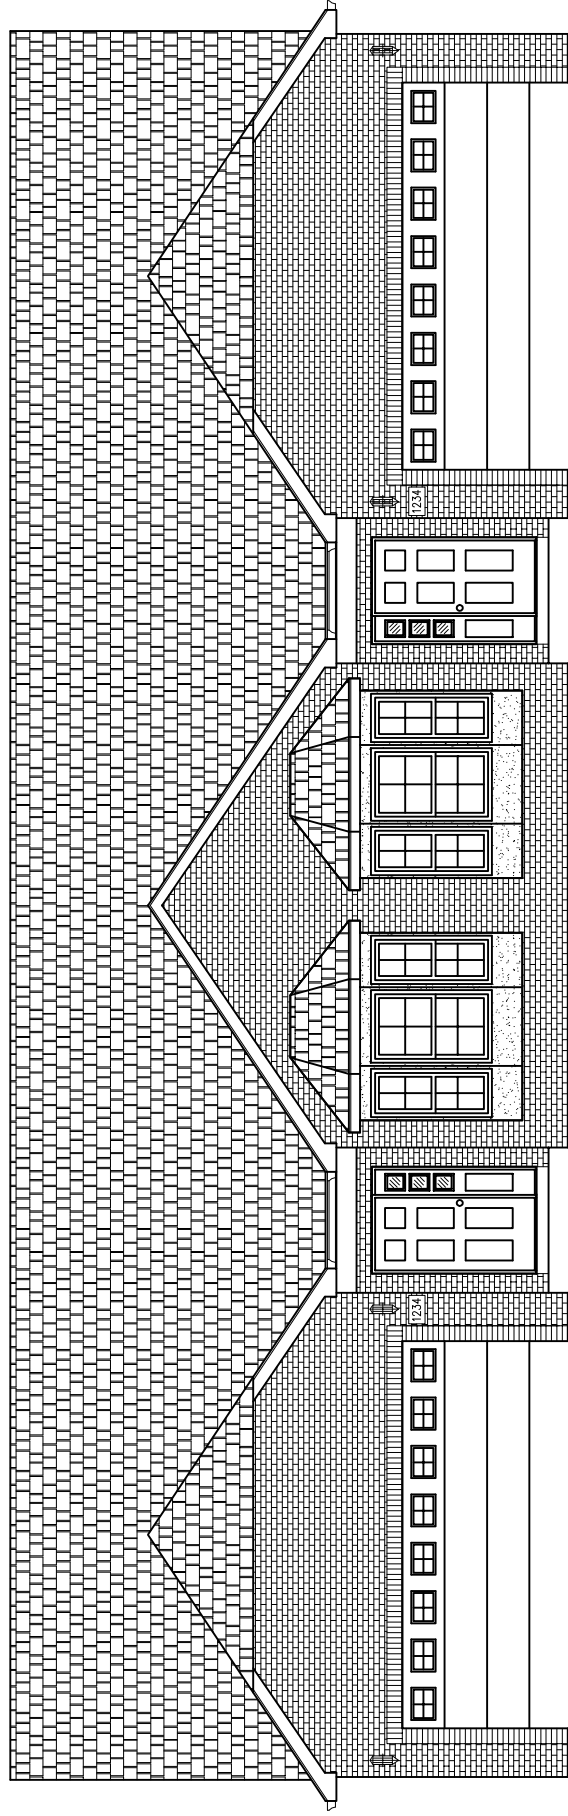


INWOOD

ELEVATION 2

FRONT ELEVATION


1905 SF TOTAL

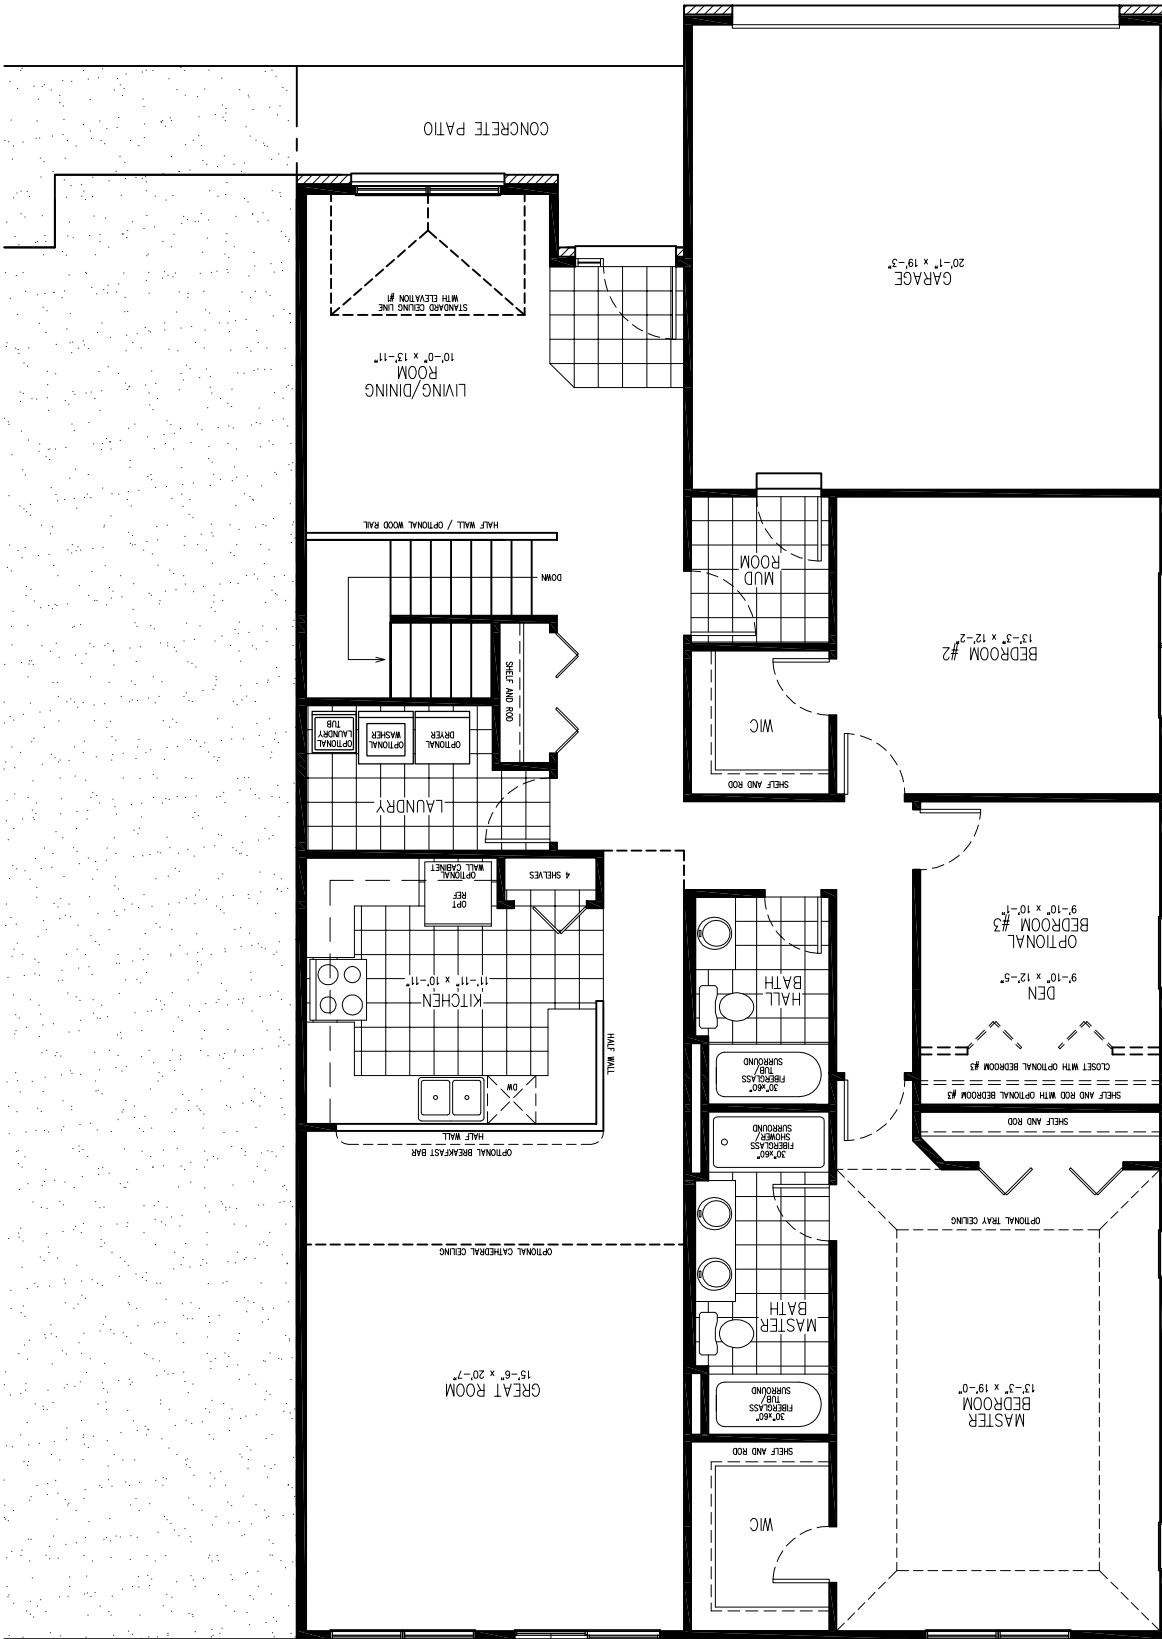

1905 SF TOTAL

FOUNDATION PLAN

INWOOD

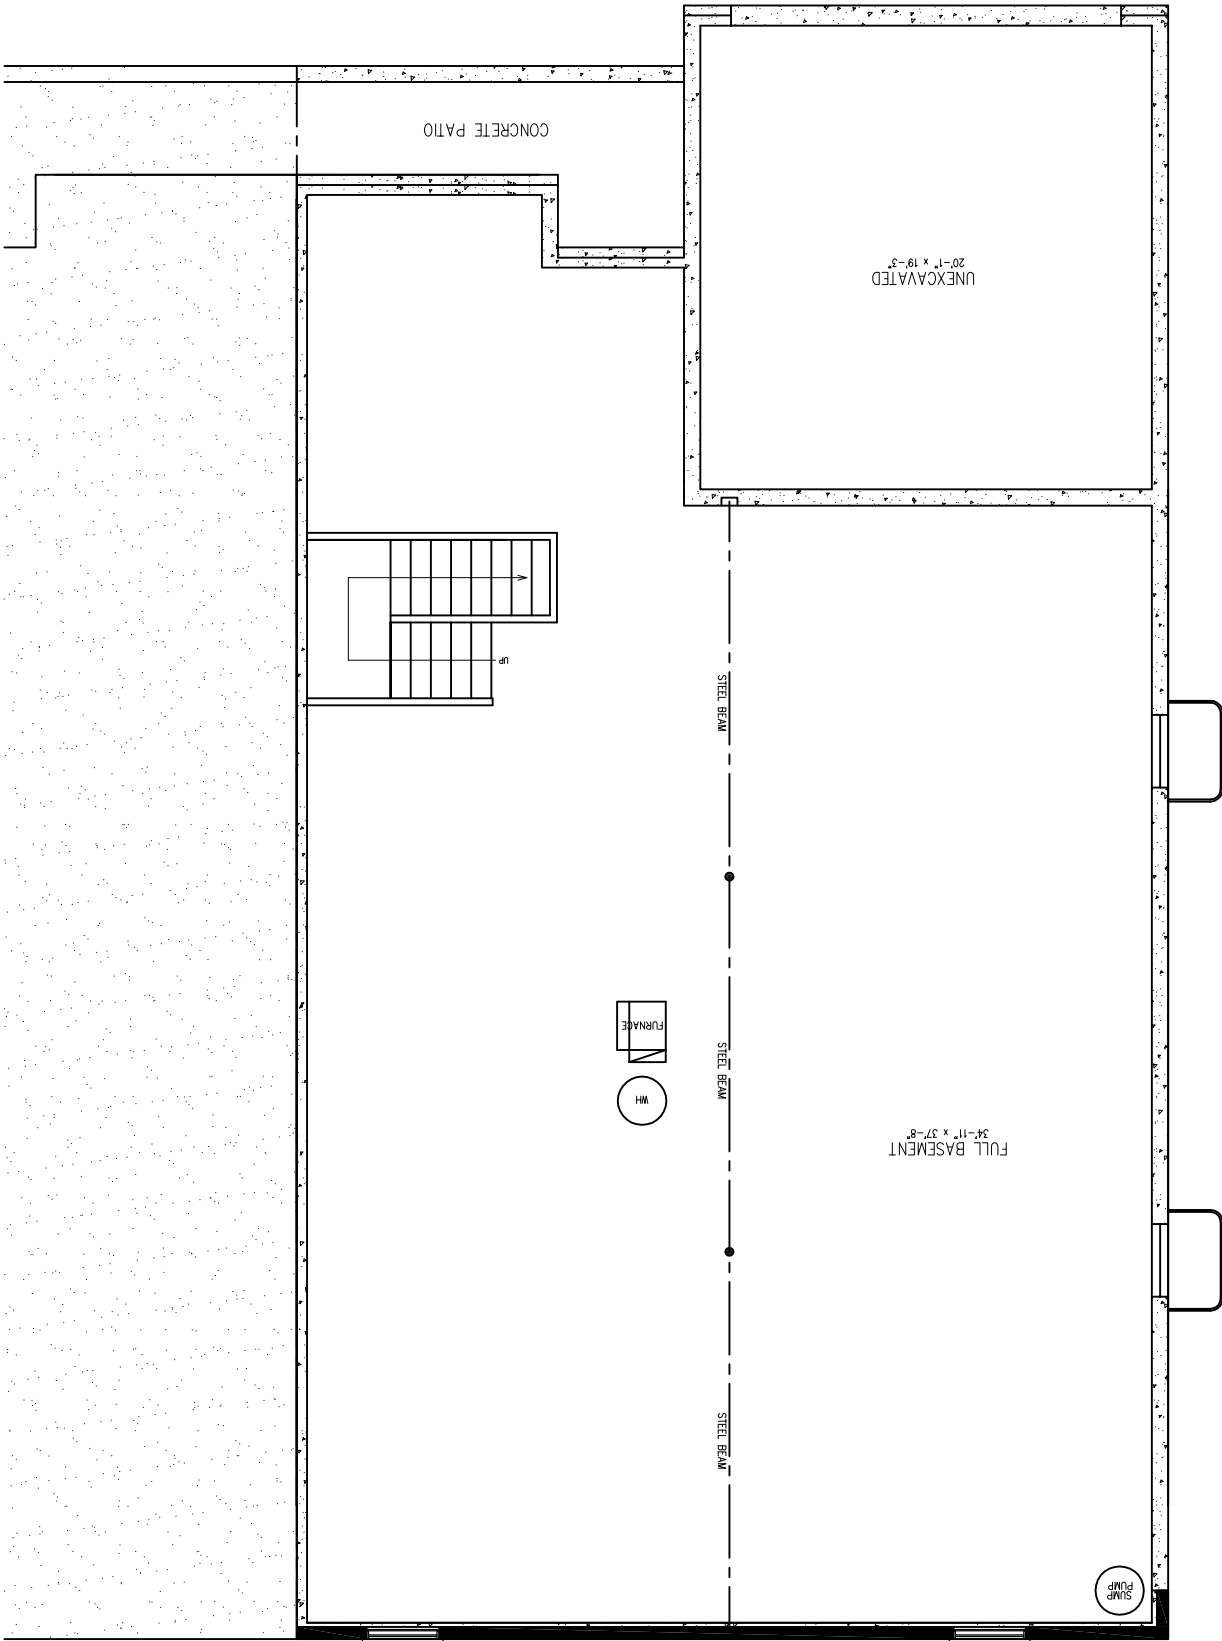

SHOWN WITH LOOKOUT BASEMENT